



LOCUS MAP 1"=2000'


NARRAGANSETT BAY (TIDAL) WATER

MEAN HIGH

AREA = 5085 ± S.F.

N/F TERRENCE F. & MARY S. MCGAUGHAN

N/F ERASMO JR. & HELEN C. LISCHIO

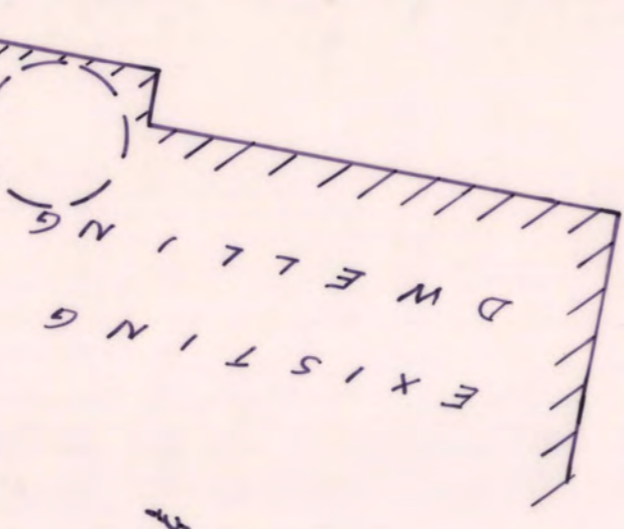

NORTH

BAYVIEW DRIVE

UNDEFINED PUBLIC WAY


PICKET FENCE

LEDGE

PAVEMENT


STONE CULVERT

TELEPHONE POLE #12

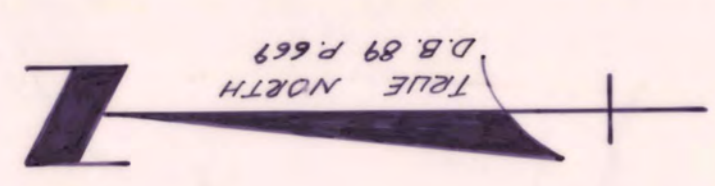

GENITE BOUND ROUND BAYVIEW TRIPED

GENITE BOUND ROUND

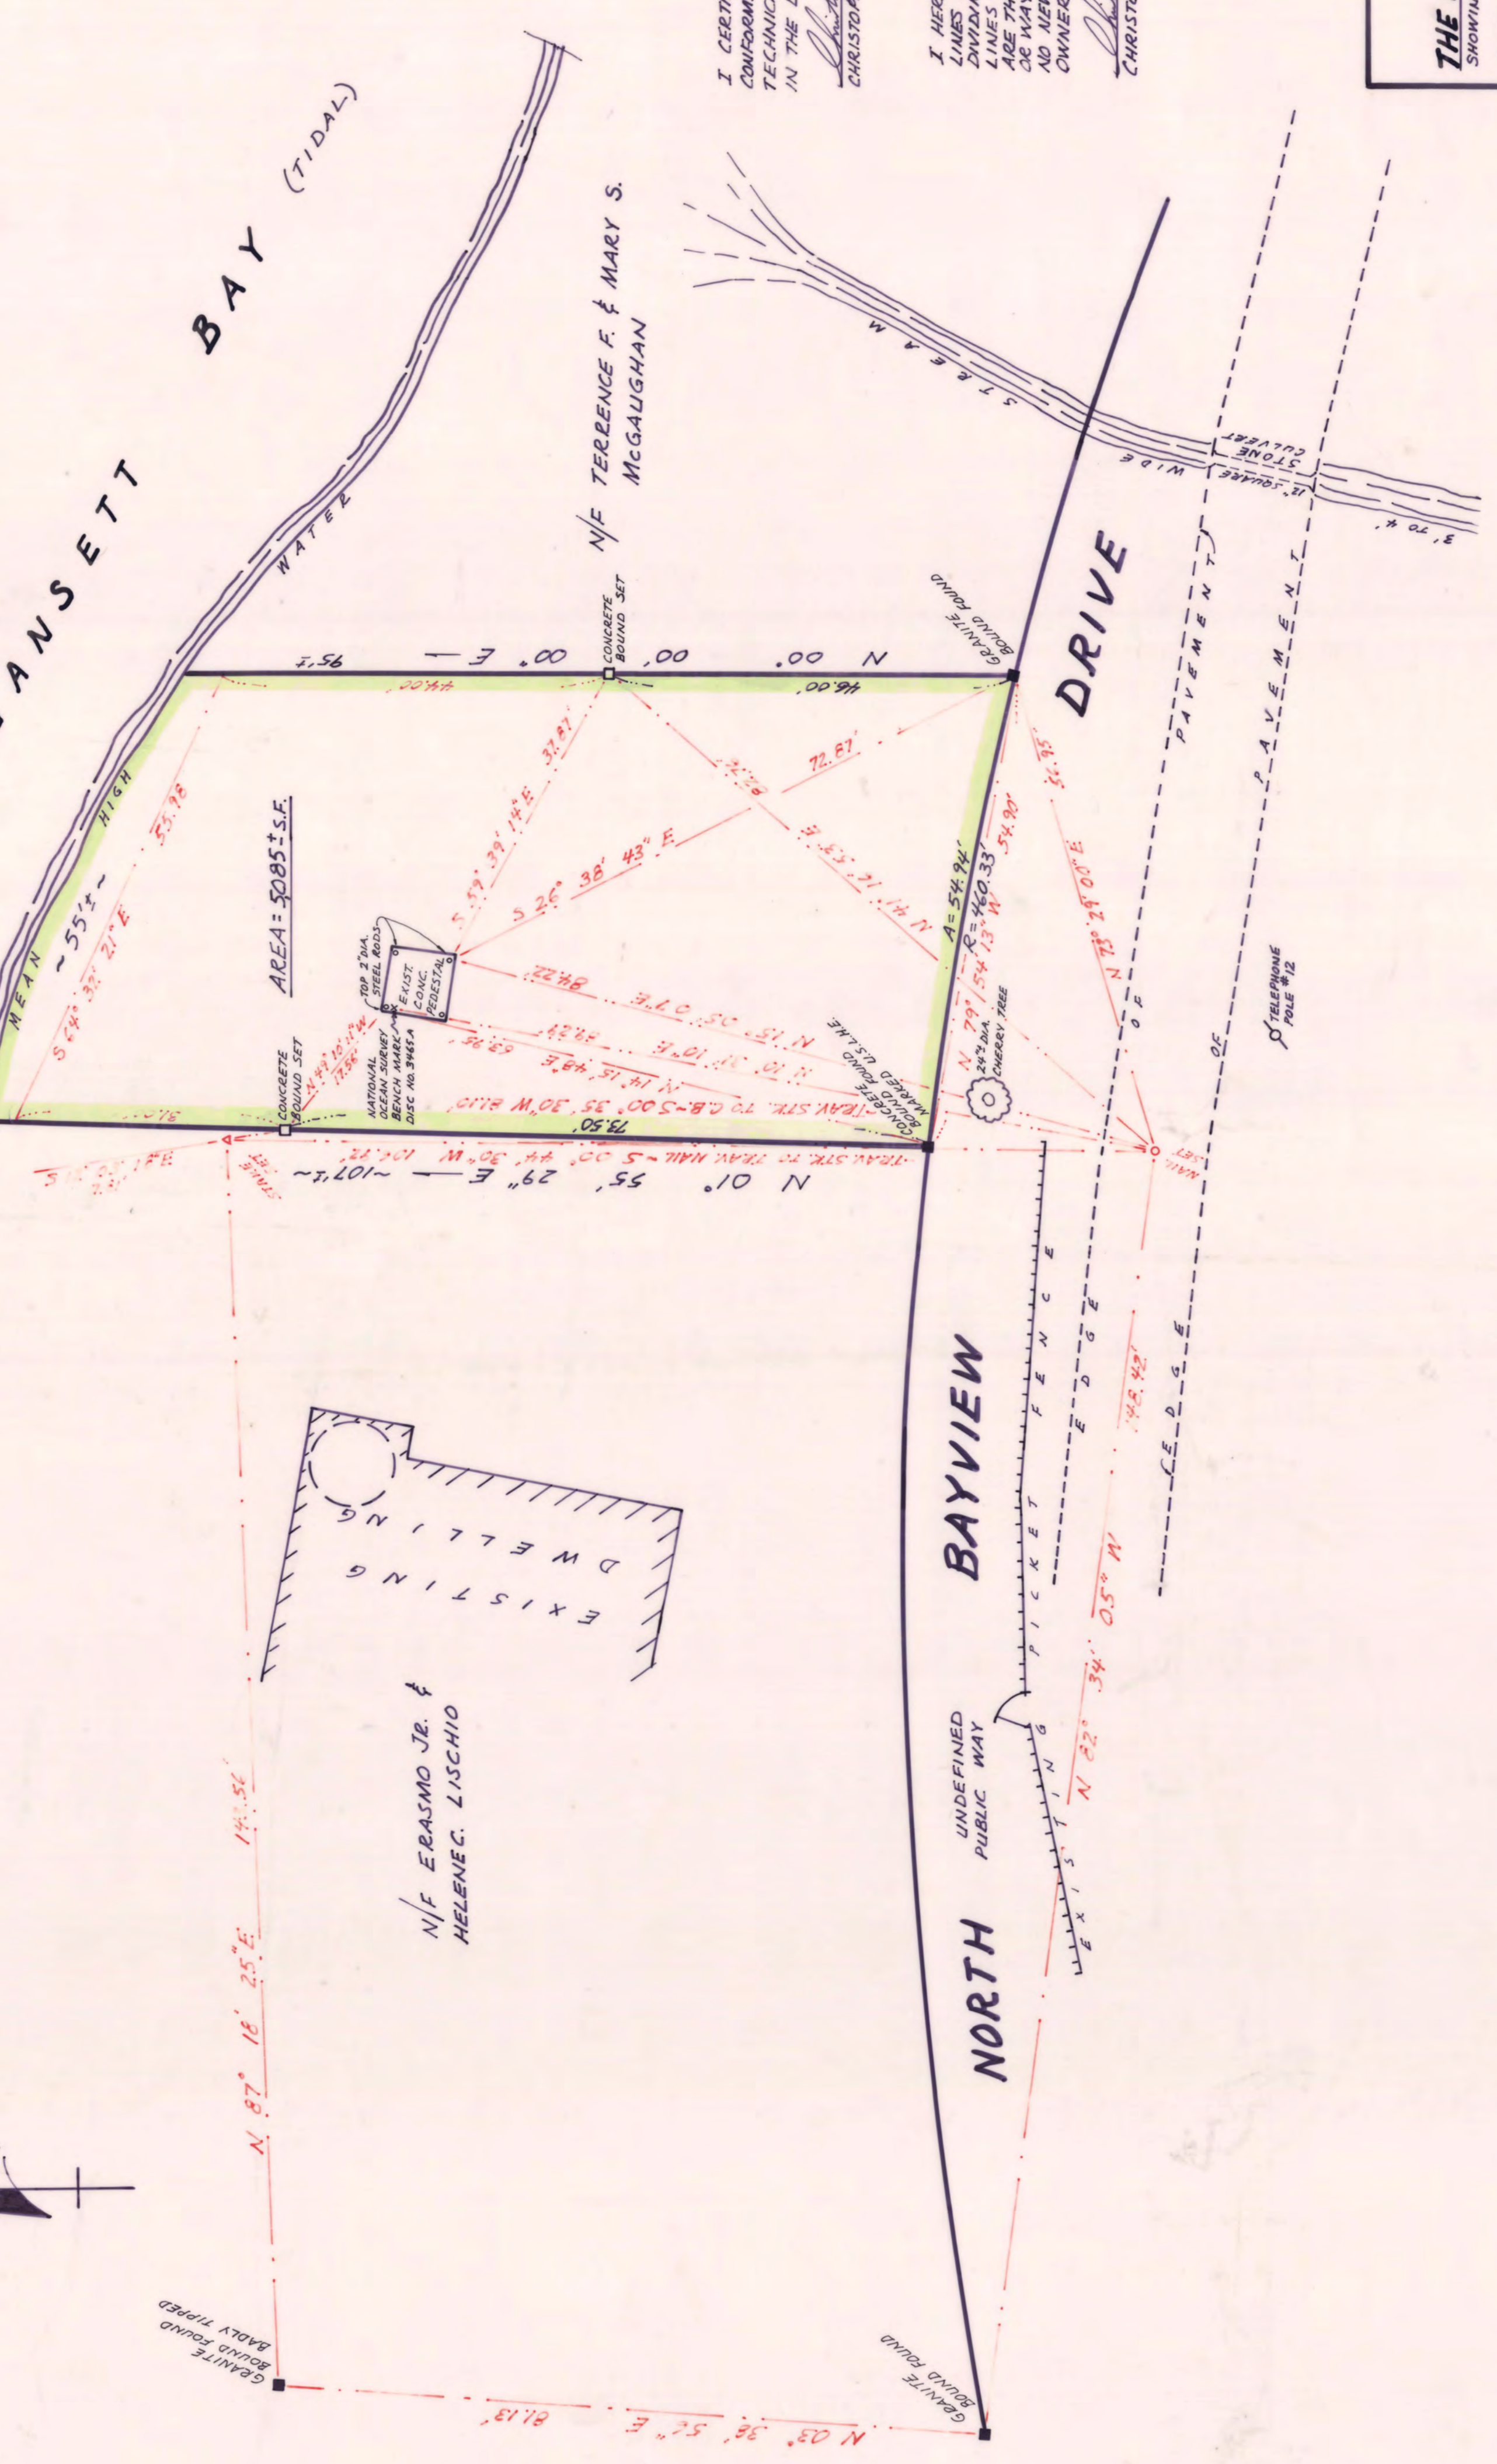

I CERTIFY THAT THIS PLAN AND SURVEY CONFORMS TO THE ETHICAL, PROCEDURAL AND TECHNICAL STANDARDS COMMONLY USED IN THE UNITED STATES OF AMERICA.

Christopher Costa
CHRISTOPHER COSTA R.L.S. 1/6/87 DATE

I HEREBY CERTIFY THAT THE PROPERTY LINES SHOWN ON THIS PLAN ARE THE LINES DIVIDING EXISTING OWNERSHIPS, AND THE LINES OF THE STREETS AND WAYS SHOWN ARE THOSE OF PUBLIC OR PRIVATE STREETS OR WAYS ALREADY ESTABLISHED, AND THAT NO NEW LINES FOR DIVISION OF EXISTING OWNERSHIP OR FOR NEW WAYS ARE SHOWN.

Christopher Costa
CHRISTOPHER COSTA R.L.S. 1/6/87 DATE

PLAN OF LAND FOR

THE UNITED STATES OF AMERICA

SHOWING SURVEY AND EXISTING STRUCTURES IN

JAMESTOWN (CONNINGT ISLE) RHODE ISLAND

SCALE: 1"=10'

DATE: 6/JUL/1987

ALL CAPE SURVEY CONSULTANT

172 EAST FALMOUTH HIGHWAY

EAST FALMOUTH, MASS. 02536

DRAFTED BY: *JL* CHECKED BY:

