

# Falls Lake Property & Communications Tower Survey

PLATE NUMBER  
**X-1**  
SHEET 1 OF 3


TRACT BOUNDARY SURVEY OF  
FALLS LAKE RADIO TOWER PROJECT  
WAKE COUNTY  
NORTH CAROLINA

U.S. ARMY ENGINEER DISTRICT  
CORPS OF ENGINEERS  
WILMINGTON NORTH CAROLINA  
JOYNER KEENEY, P.L.L.C.  
JOYNER KEENEY, P.L.L.C.  
100 NORTH RICHMOND ST. SUITE 200  
WILMINGTON, NORTH CAROLINA 28402  
DATE: 08/11/09  
BY: J.C.W./J.S.W.

NO.	DATE	DESCRIPTION







**ENCL 1**

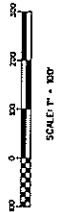


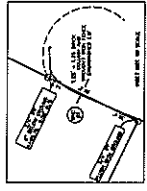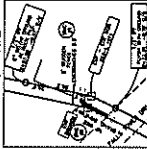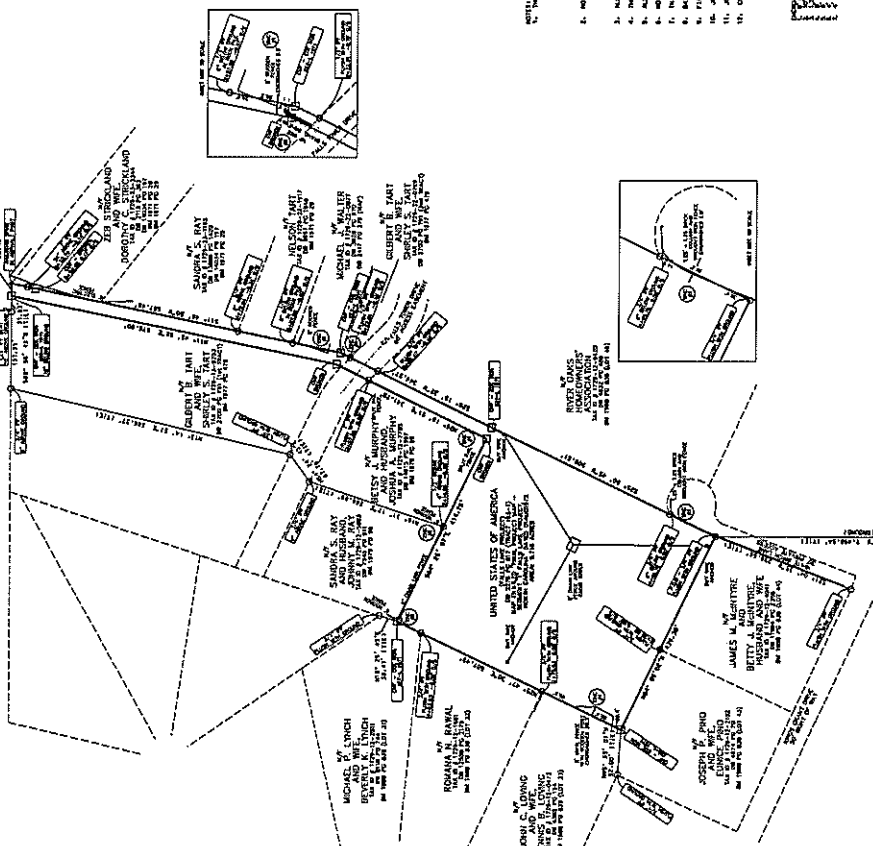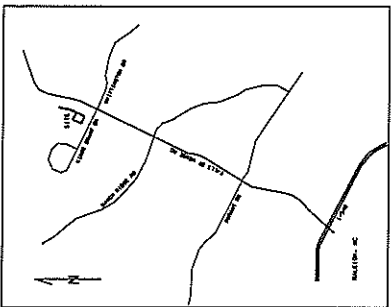

A B C D E F G H

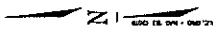



TAX ID # 1729-12-2811  
 DB 8116 PG 744  
 988 PG 839 (LOT 31)

N/F  
 ROMANA N. RAWAL  
 TAX ID # 1729-12-1681  
 DB 12508 PG 2175  
 M 1988 PG 839 (LOT 32)


NG  
 ING  
 0473  
 14  
 JT 33)

N/F  
 JOSEPH P. PINO  
 AND WIFE,  
 EUNICE PINO  
 TAX ID # 1729-12-2102  
 DB 4974 PG. 70

N/F  
 JAMES M. MCINTYRE



N/F  
 RIVER OAK  
 HOMEOWN  
 ASSOCIAT  
 TAX ID # 1729-  
 DB 4832 PG  
 BM 1988 PG 836

UNITED STATES OF AMERICA  
 (FALLS LAKE PROJECT)  
 DB 2276 PG 617 (TRACT 163-1)  
 MAP ENTITLED "FINAL PROJECT MAP -  
 SEGMENT 1" FALLS LAKE PROJECT,  
 NORTH CAROLINA" DATED 01AUG1972  
 AREA: 5.716 ACRES

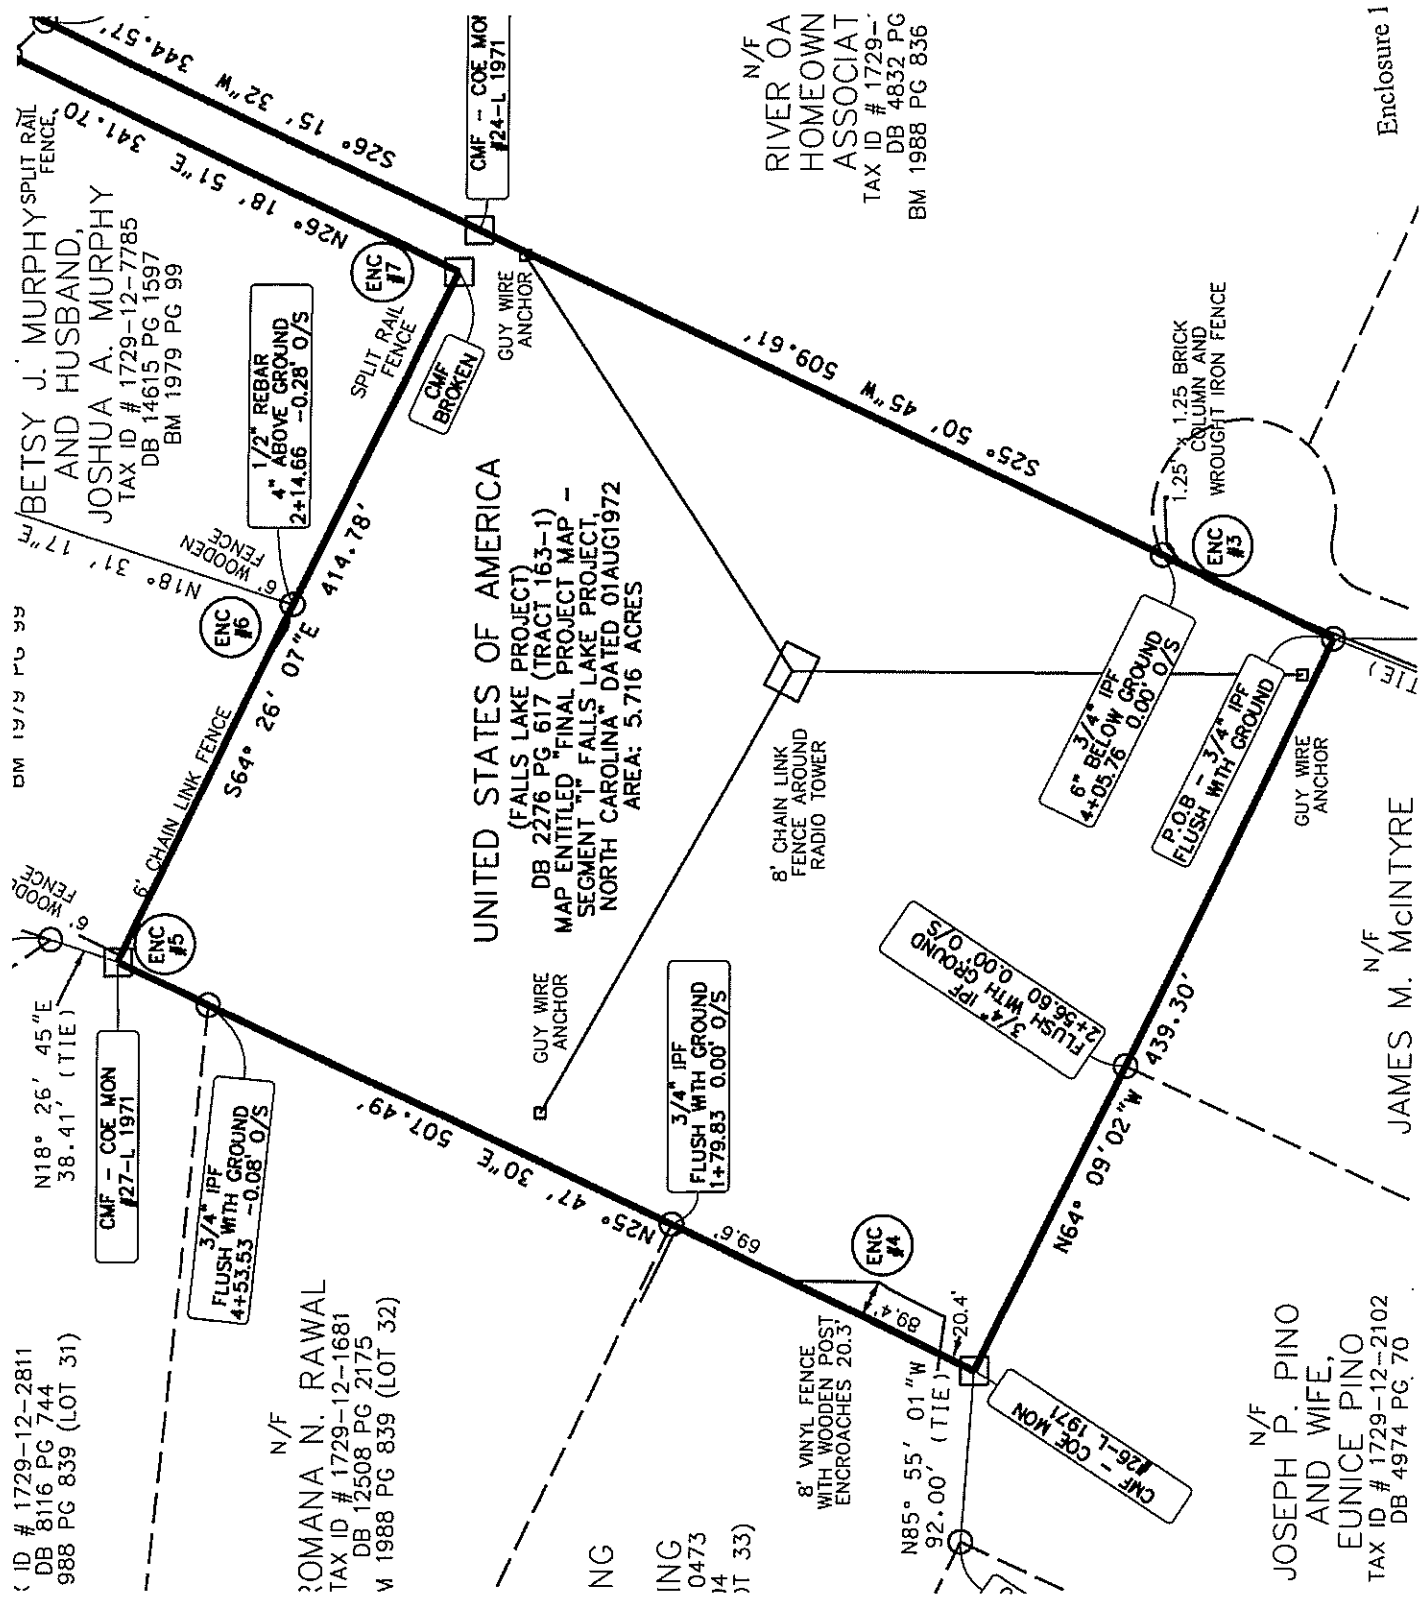

Enclosure 1



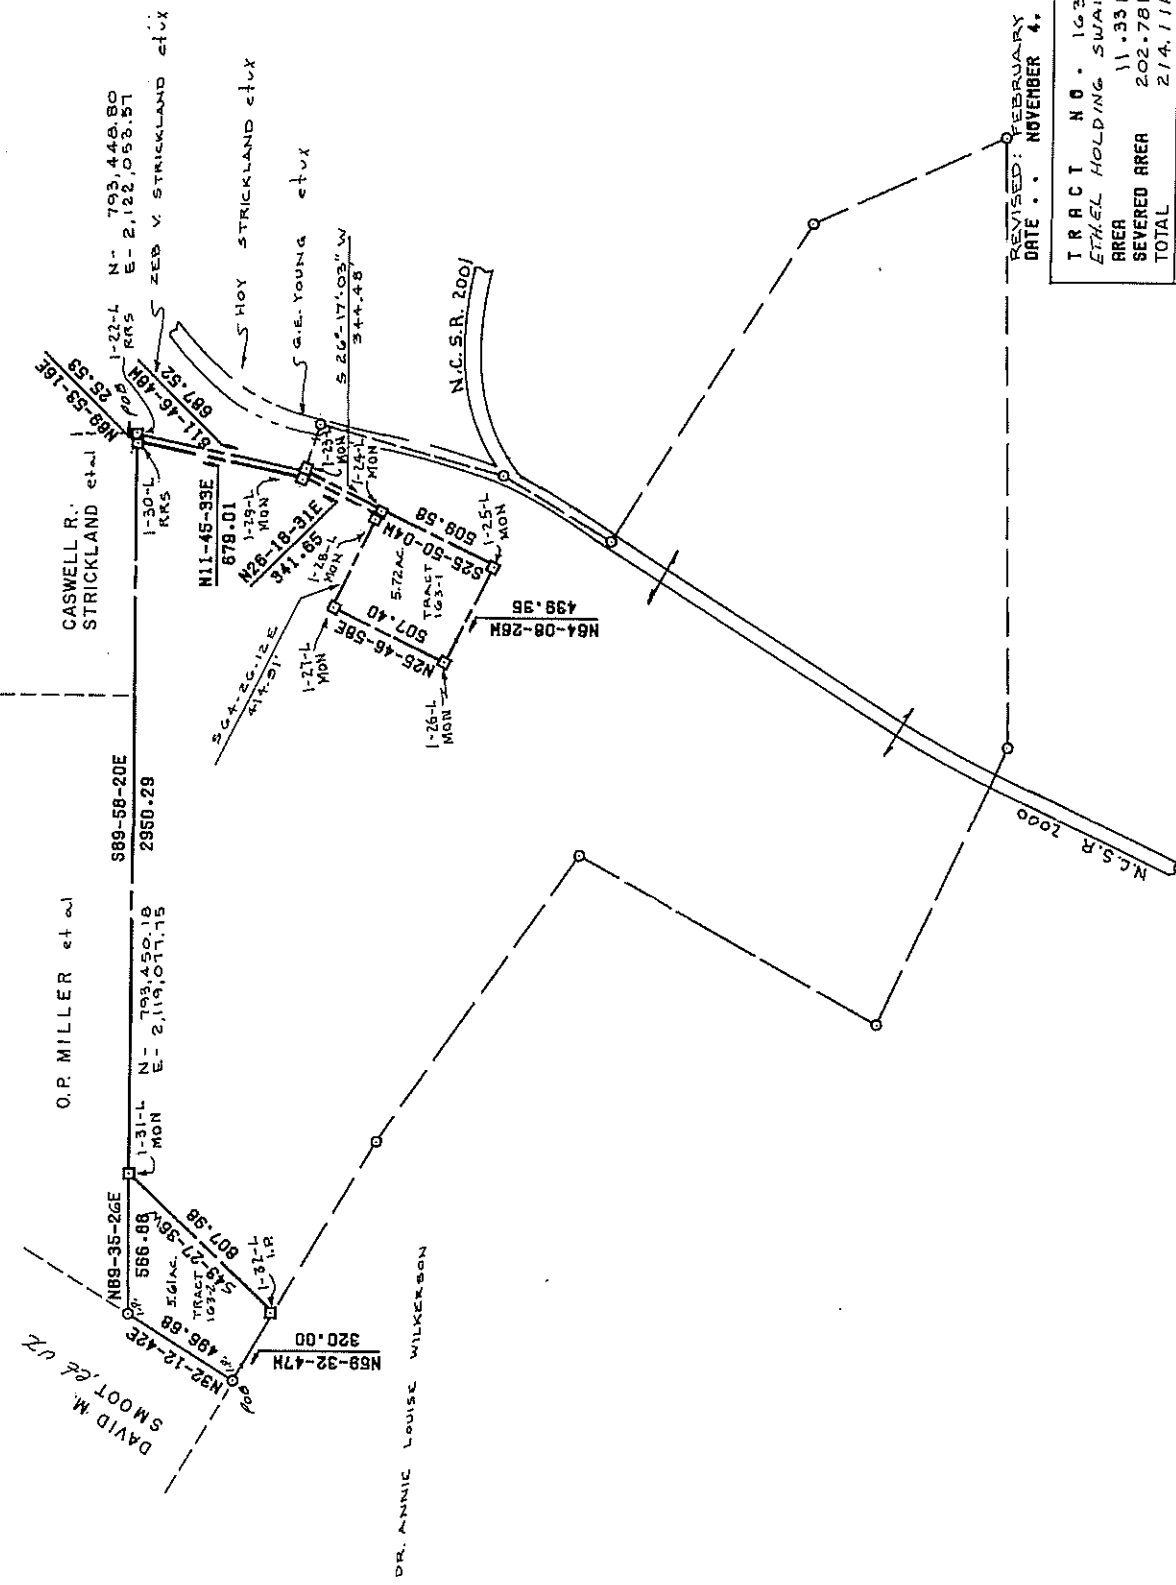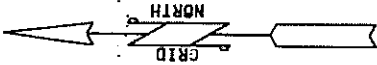

REVISED: FEBRUARY 28, 1972  
 DATE: NOVEMBER 4, 1971

TRACT NO.	163-142
ETHEL HOLDING SWAIN WIDOW et al	5.92
AREA	11.33 ACRES
SEVERED AREA	202.78 ACRES
TOTAL	214.11 ACRES
FALLS LAKE PROJECT	
BARTONS CREEK TOWNSHIP	
WAKE COUNTY, NORTH CAROLINA	
SCALE	1" = 500'
PHOTO NO.	5-92
MAPPED BY - MOORE, GARDNER & ASSOC., INC.	

Revised: July 24, 1972